


CACTUS #1  
\*CONSIDER ROUTED  
1/4" ALUMINUM SHEET  
PLATE PROFILE

CACTUS #2  
\*CONSIDER ROUTED  
1/4" ALUMINUM SHEET  
PLATE PROFILE

CACTUS #3  
\*CONSIDER ROUTED  
1/4" ALUMINUM SHEET  
PLATE PROFILE

ADD CACTUS  
#4. REVISED  
DRAFTING TO FOLLOW

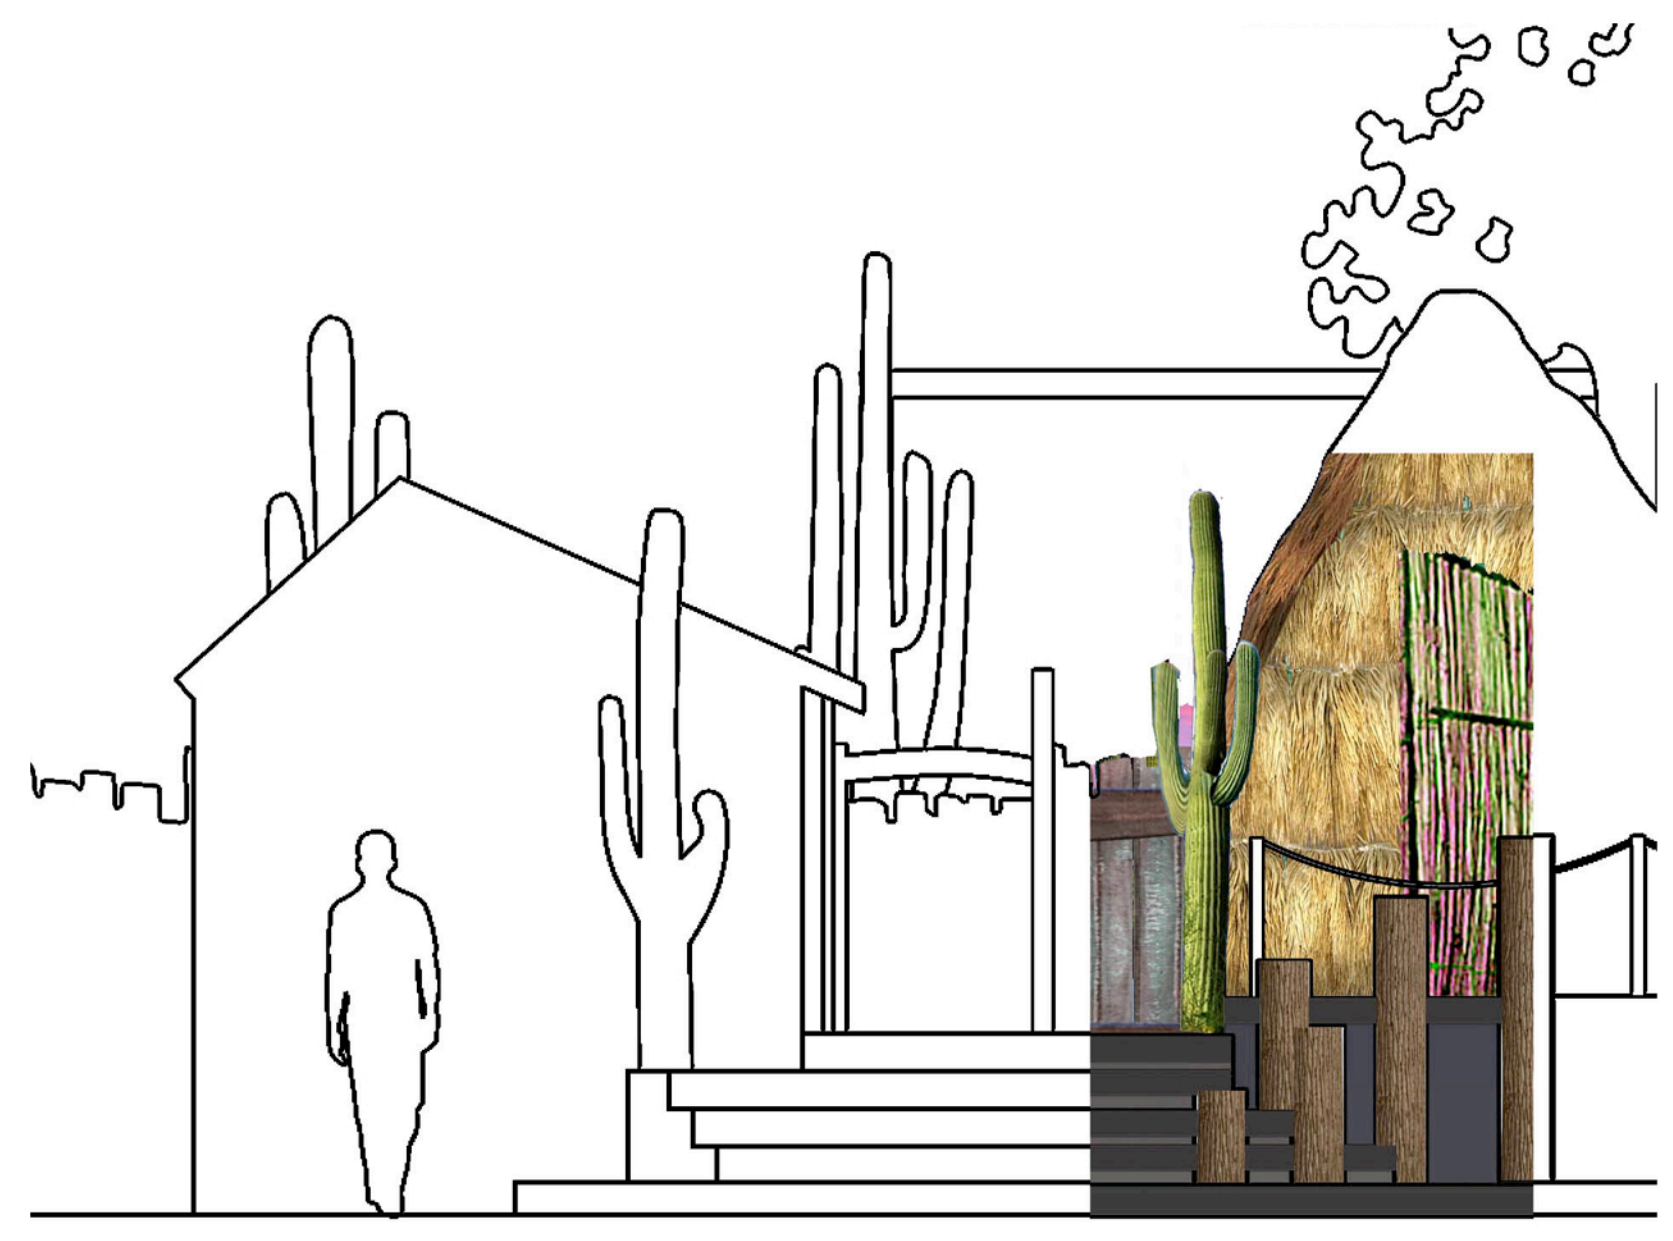

**COMPOSITE FRONT ELEVATION**  
\*FOR HEIGHT COMPARISONS ONLY - NO DETAIL INCLUDED  
\*CLIMBING TREE & POND AREA NOT I

PLACEMENT DETAIL

12/31/12

NEW CACTUS PLATE 09A

TEXAS STATE AQUARIUM - WILD FLIGHT BIRD SHOW

CACTUS & AMAZON TREE PROFILES

SCALE: 1/2" = 1'-0" 12/22/12

SLG DESIGN