




#1AA-DOOR

*DOOR SHOULD BE FINISHED ON BOTH SIDES
*OUTDOOR ALL-WEATHER MATERIALS TO BE DETERMINED/DISCUSSED

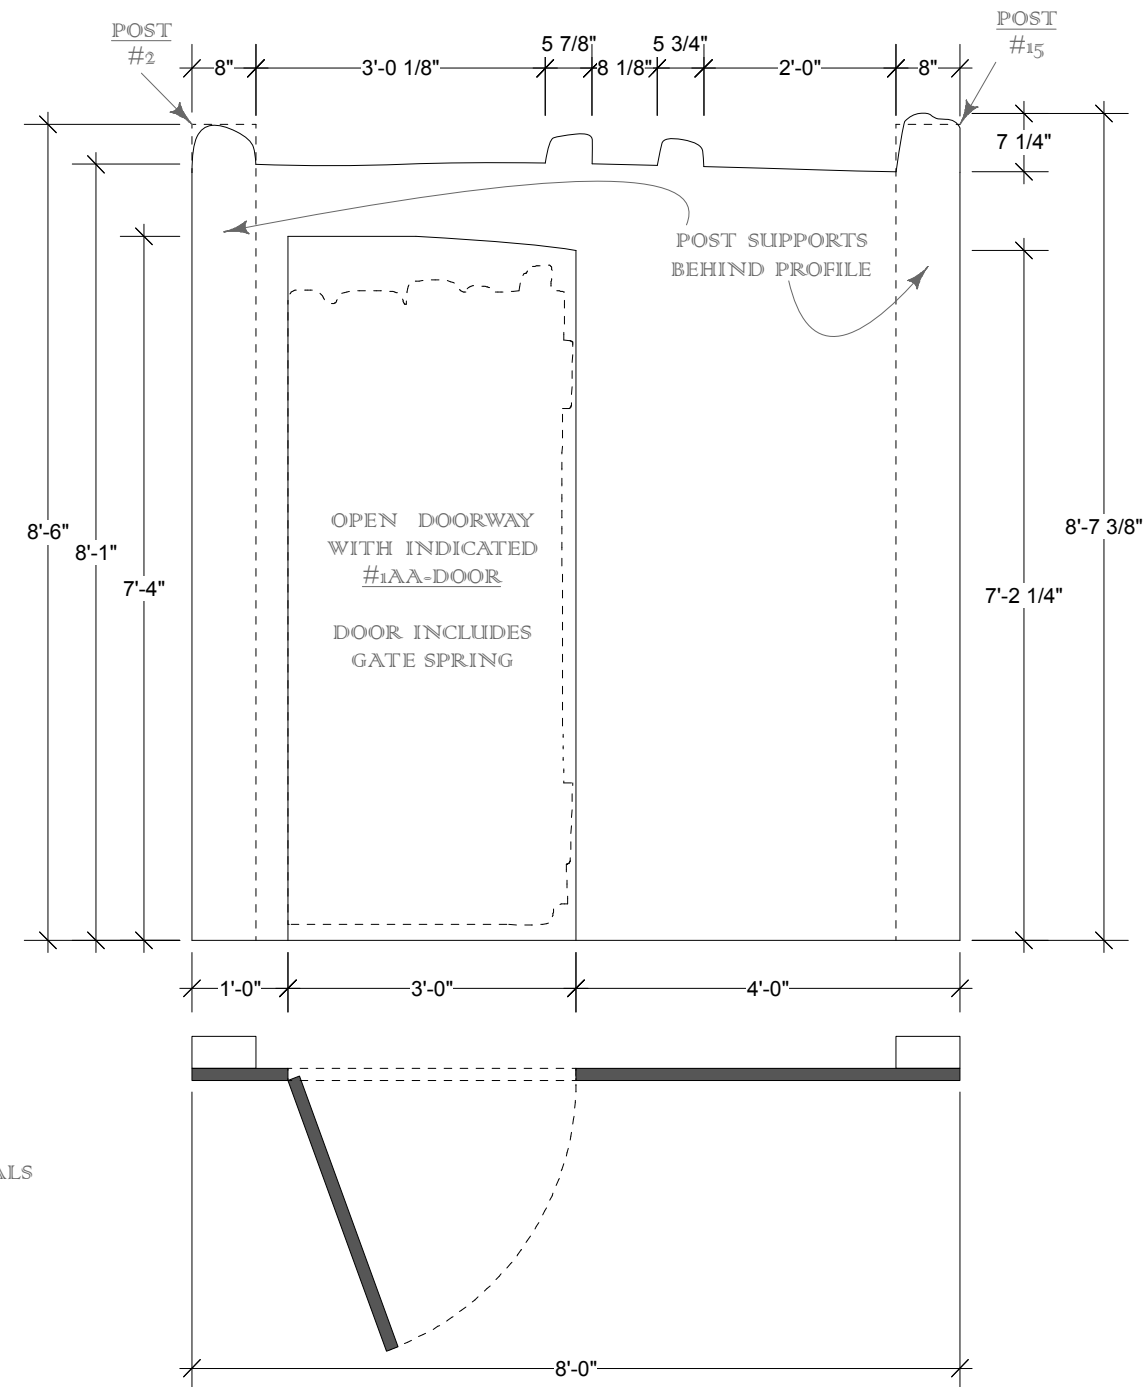



BUILDING #1AA

*OUTDOOR ALL-WEATHER MATERIALS TO BE DETERMINED/DISCUSSED

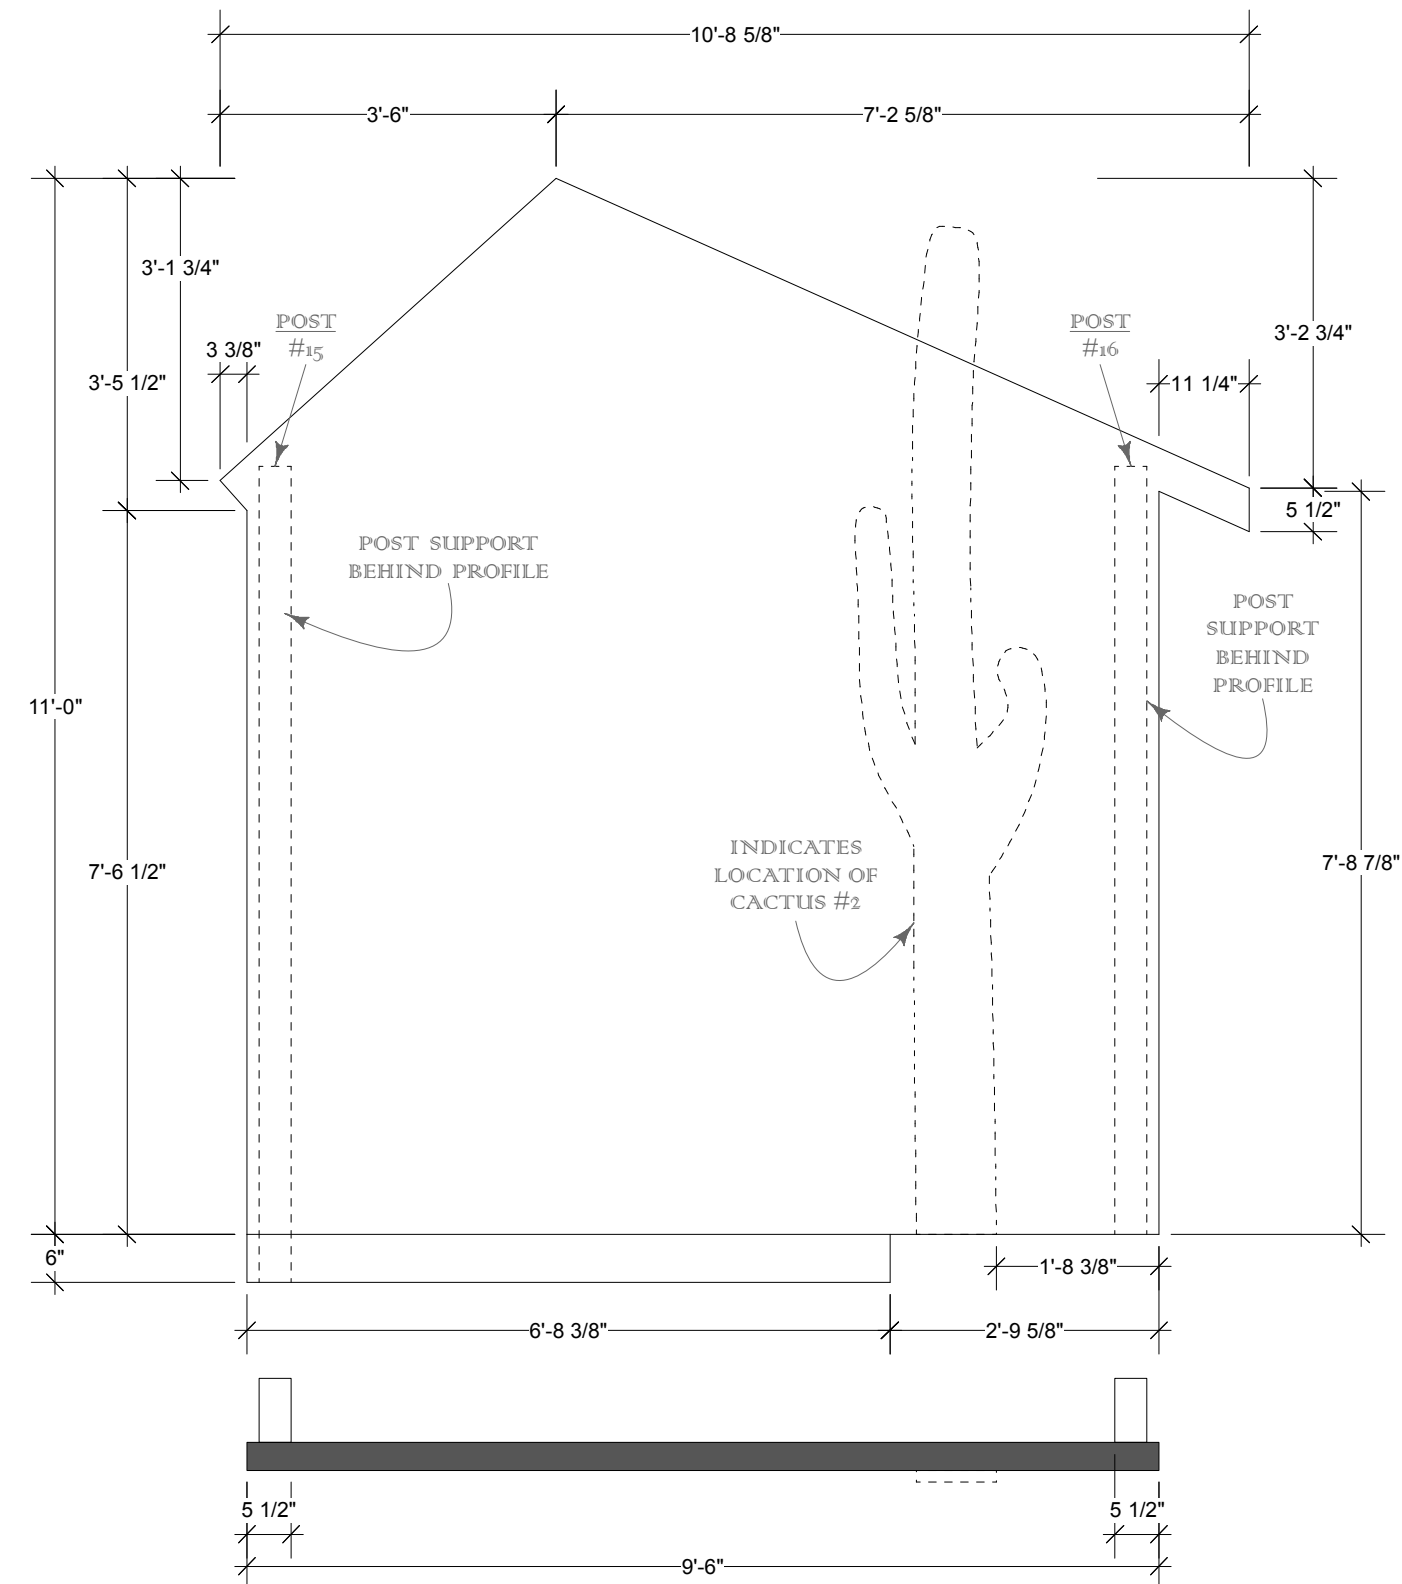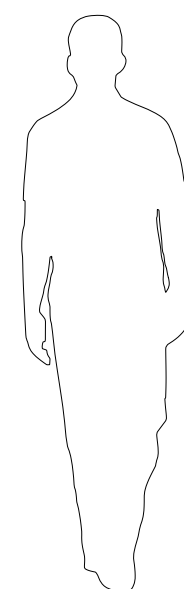

BUILDING #1BB

*OUTDOOR ALL-WEATHER MATERIALS TO BE DETERMINED/DISCUSSED

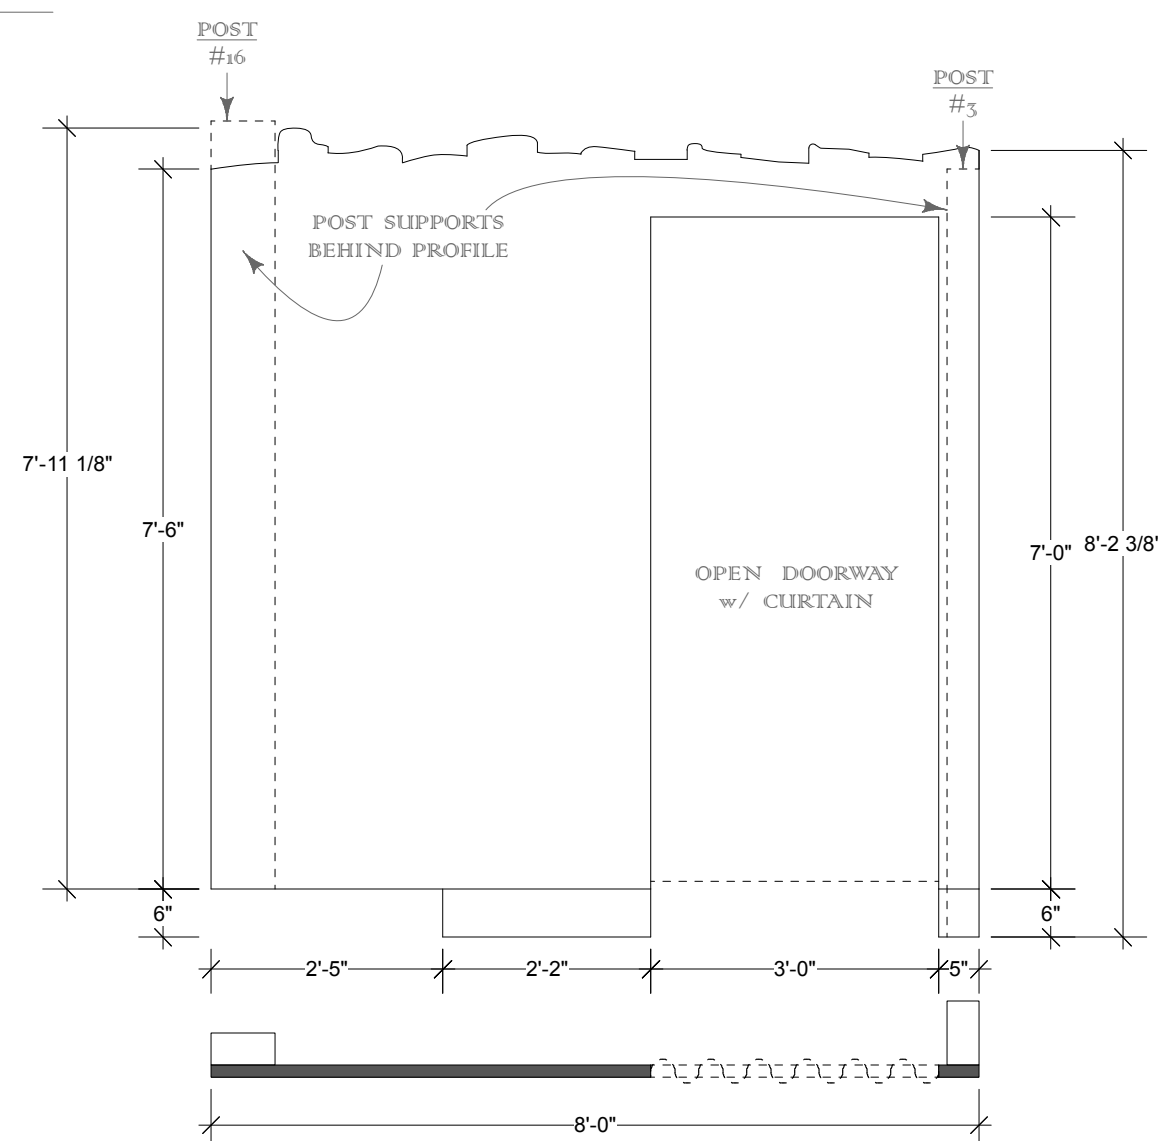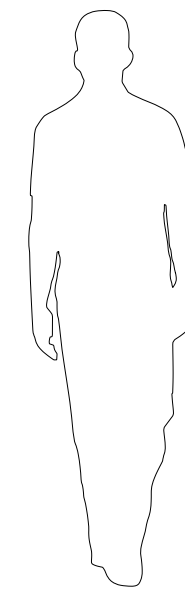

BUILDING #1CC

*OUTDOOR ALL-WEATHER MATERIALS TO BE DETERMINED/DISCUSSED

TEXAS STATE AQUARIUM - WILD FLIGHT BIRD SHOW

BUILDING #1 PROFILE ELEVATIONS

SCALE: 1/2" = 1'-0"12/22/12

SLG DESIGN