


FENCE AA

*FINISHED BOTH SIDES
*OUTDOOR ALL-WEATHER MATERIALS TO BE DETERMINED/DISCUSSED

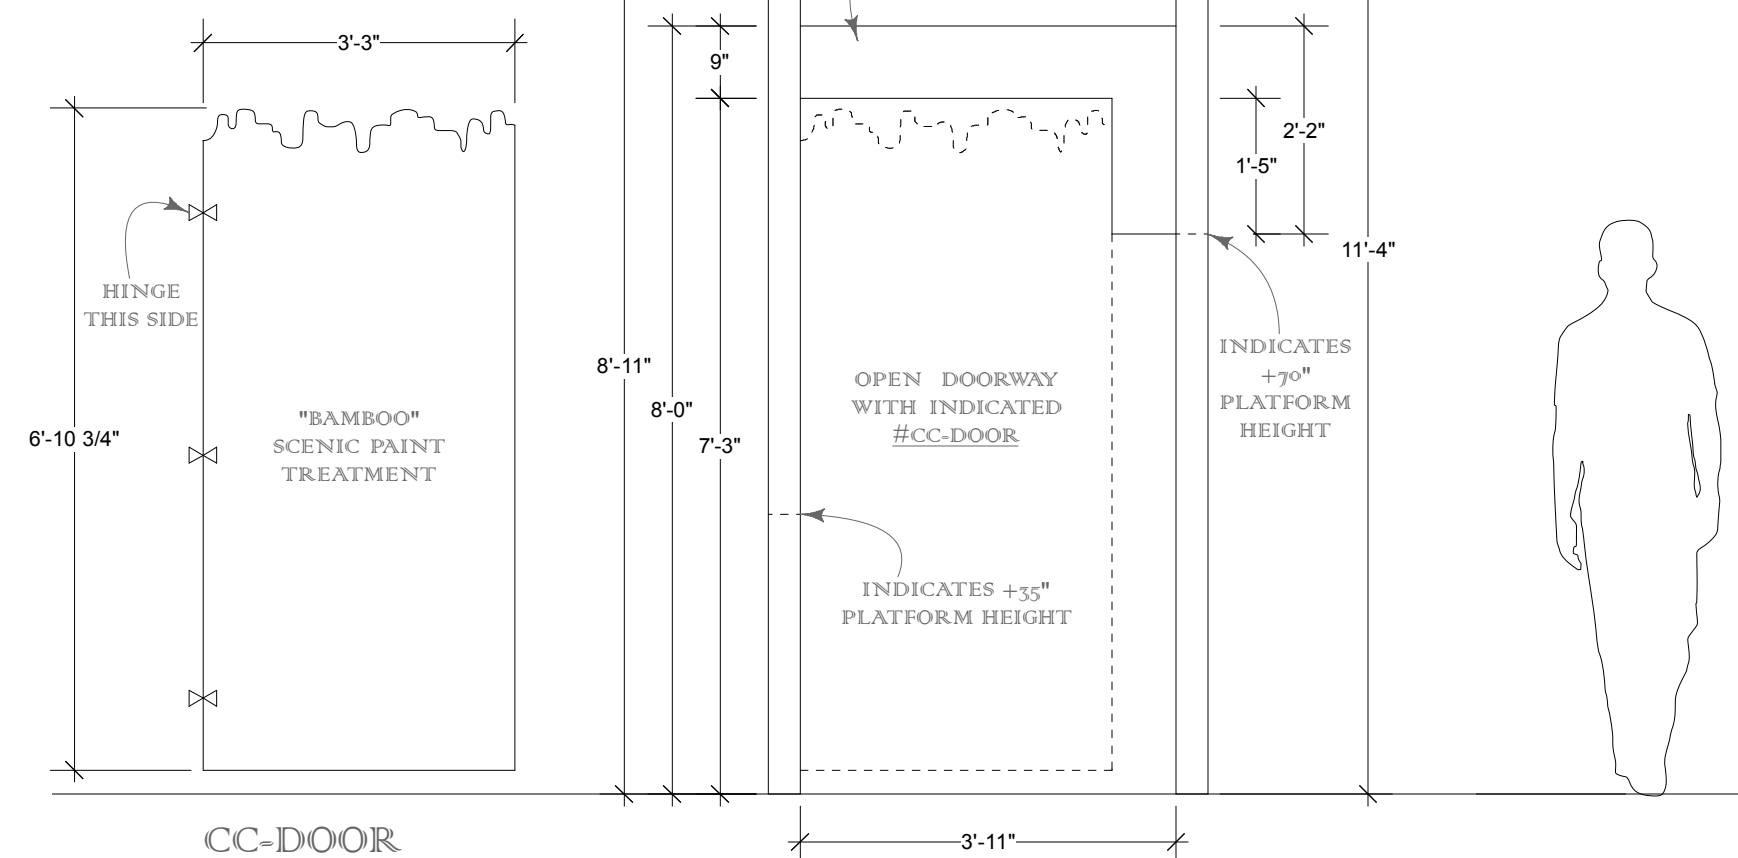


CC=DOOR

*OUTDOOR ALL-WEATHER MATERIALS TO BE DETERMINED/DISCUSSED
*SPRING-MOUNTED HINGES INSTALLED

FENCE CC

*OUTDOOR ALL-WEATHER MATERIALS TO BE DETERMINED/DISCUSSED

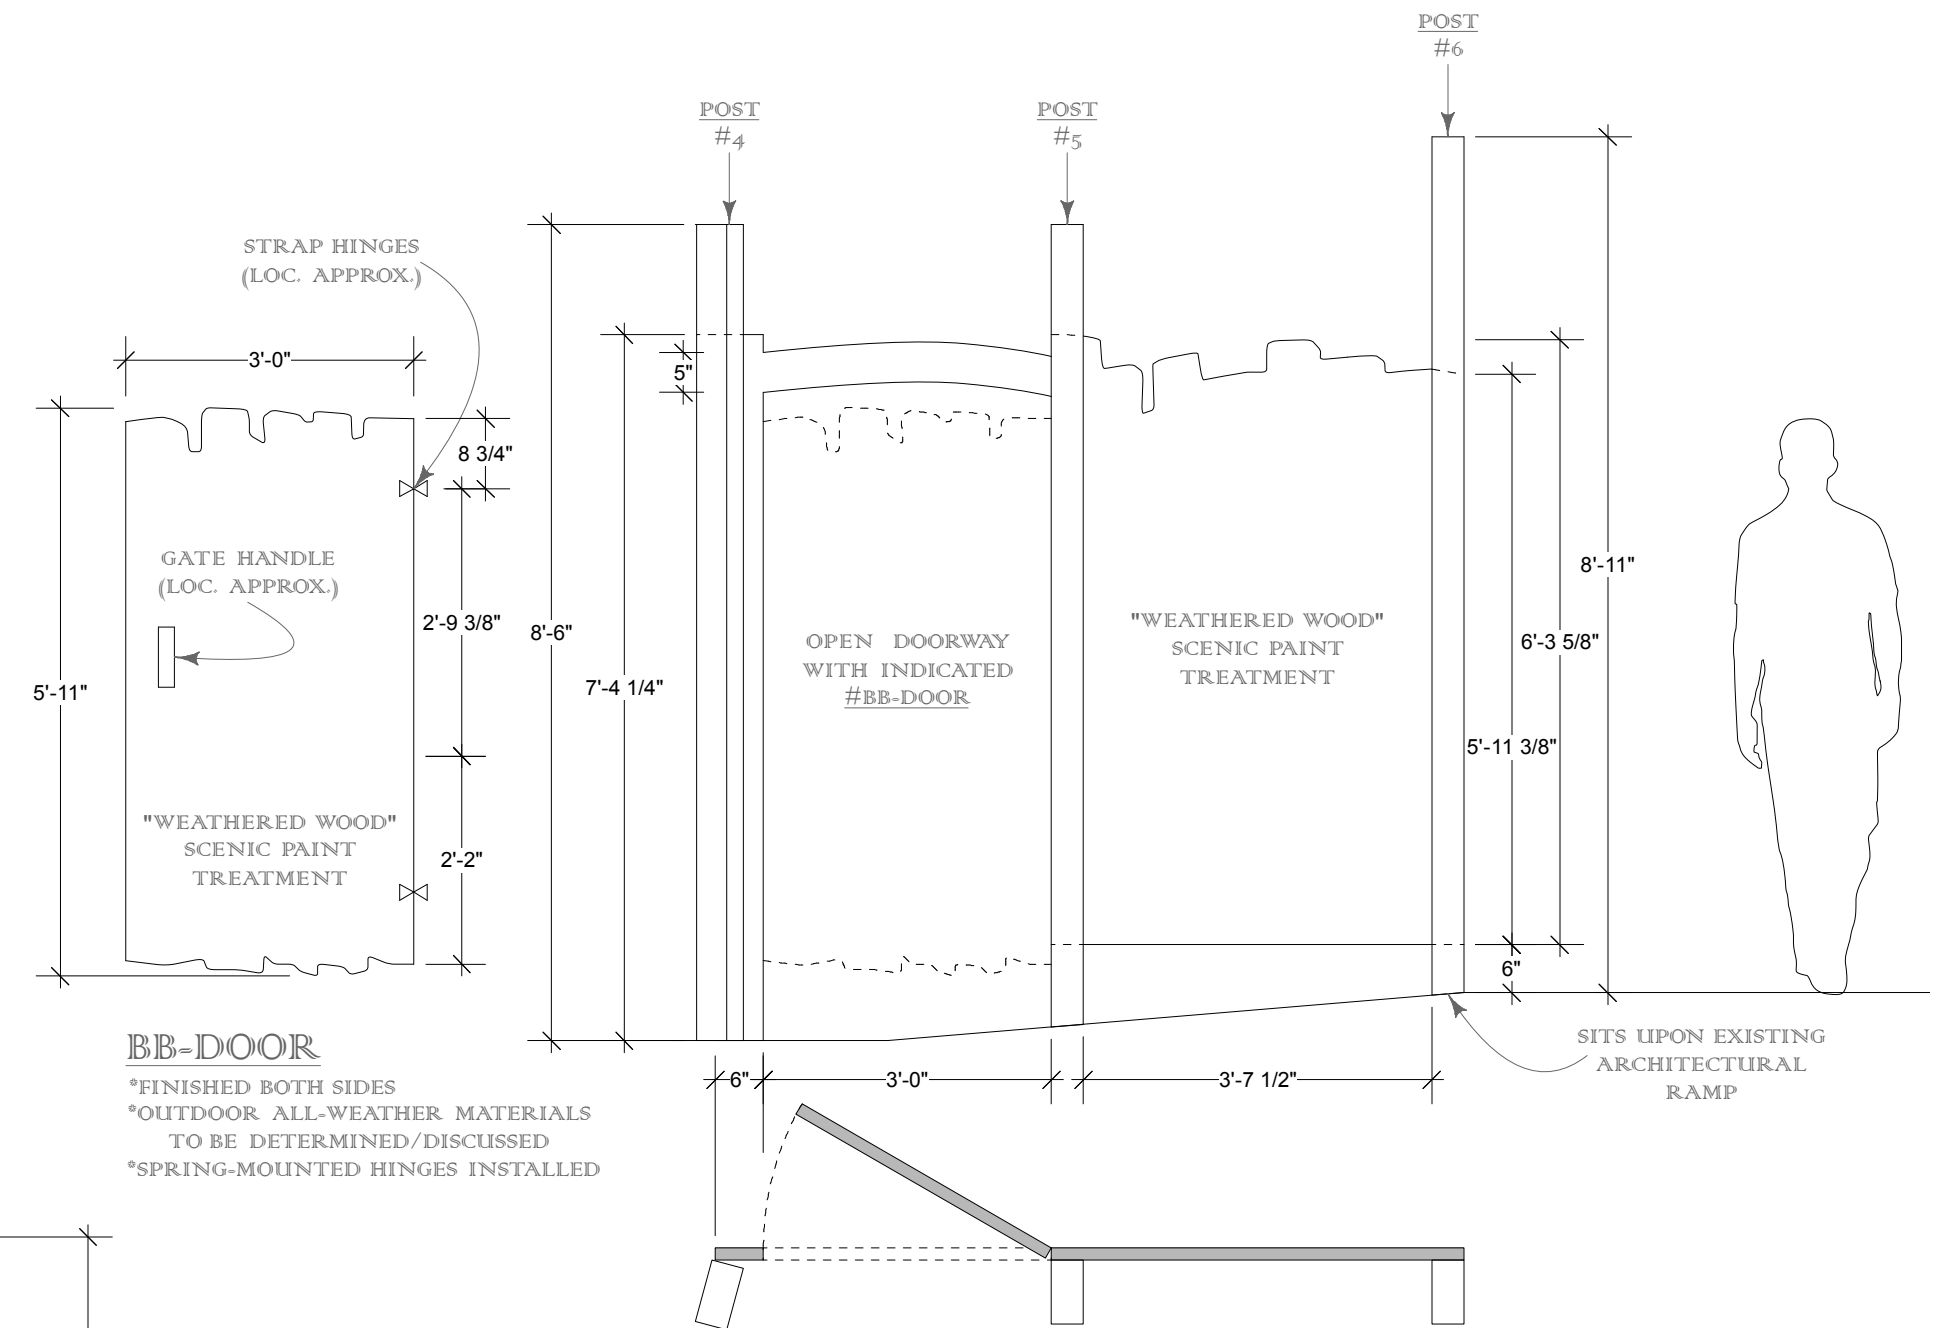

BB=DOOR

*FINISHED BOTH SIDES
*OUTDOOR ALL-WEATHER MATERIALS TO BE DETERMINED/DISCUSSED
*SPRING-MOUNTED HINGES INSTALLED

FENCE BB

*OUTDOOR ALL-WEATHER MATERIALS TO BE DETERMINED/DISCUSSED

TEXAS STATE AQUARIUM - WILD FLIGHT BIRD SHOW

FENCE ELEVATIONS (AA / BB / CC)

SCALE: 1/2" = 1'-0" 12/22/12

SLG DESIGN