

TWO SIDED CACTUS
OUTSIDE STADIUM VIEW
WILL BE SEEN UP CLOSE
& UN FULL.

ONSTAGE VIEW IS
OBSTRUCTED BY
FENCE AAA

PAINT BACK SIDE AS SEEN OVER
TEH FRAME AND DROP
OUTSIDE THE
STADIUM

ONSTAGE VIEW. BOTTOM
OBSTRUCTED BE FENCE, BUT
PAINT TO DECK AS GATE OPENS

PAINT THE
REVERSE
SIDE AS
SHOWN

OTHERWISE
PAINT
FRONT
IN DETAIL
BACKPAINT
FOR
WEATHER


REVERSE SHADOW
TO OFFSTAGE
SIDE ... NEW
CACTUS ONLY

BACKSIDE PAINTED BLACK

CACTUS #1
*CONSIDER ROUTED
1/4" ALUMINUM SHEET
BY SITE DRAWING

CACTUS #2
*CONSIDER ROUTED
1/4" ALUMINUM SHEET
BY SITE DRAWING

CACTUS #3
*CONSIDER ROUTED
1/4" ALUMINUM SHEET
BY SITE DRAWING

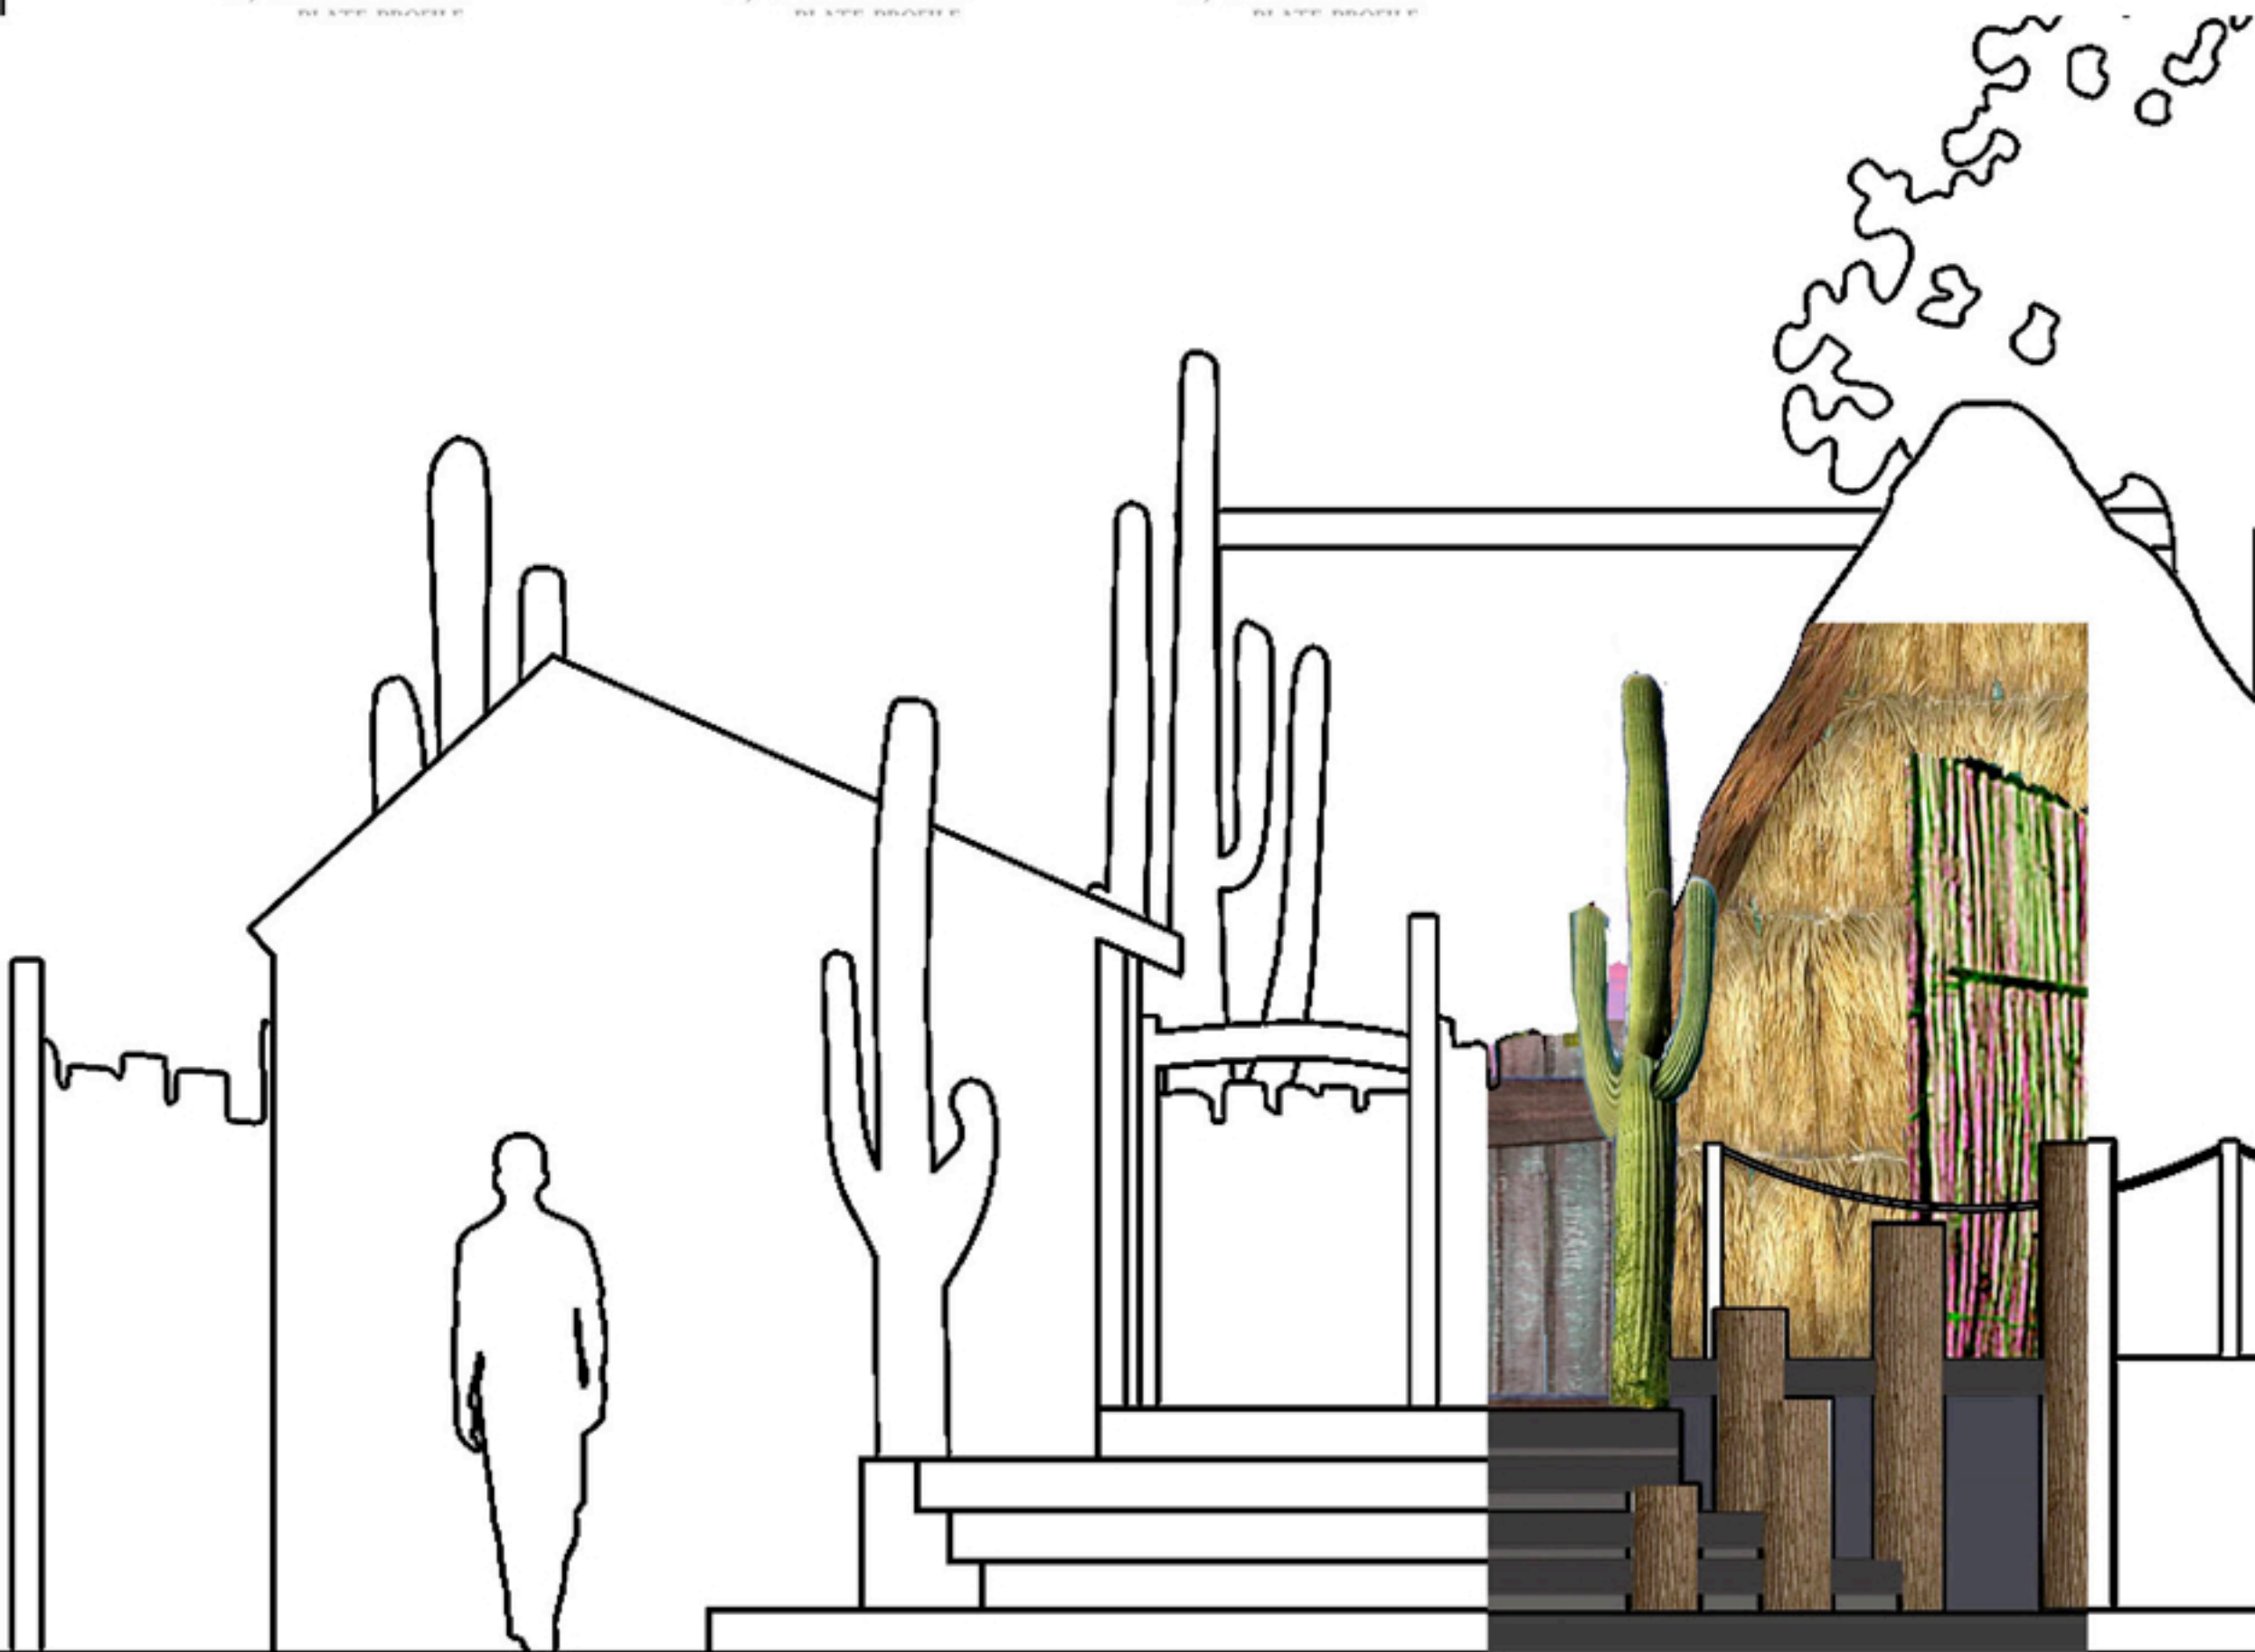

COMPOSITE FRONT ELEVATION

*FOR HEIGHT COMPARISONS ONLY - NO DETAIL INCLUDED

*CLIMBING TREE & POND AREA NOT I