


1/2" Plan
12/31/12

UpSide Down Ladder cantilevers off water pipe verticals posts painted to look like bamboo. Confirm with Trainers how far out the ladder needs to be.

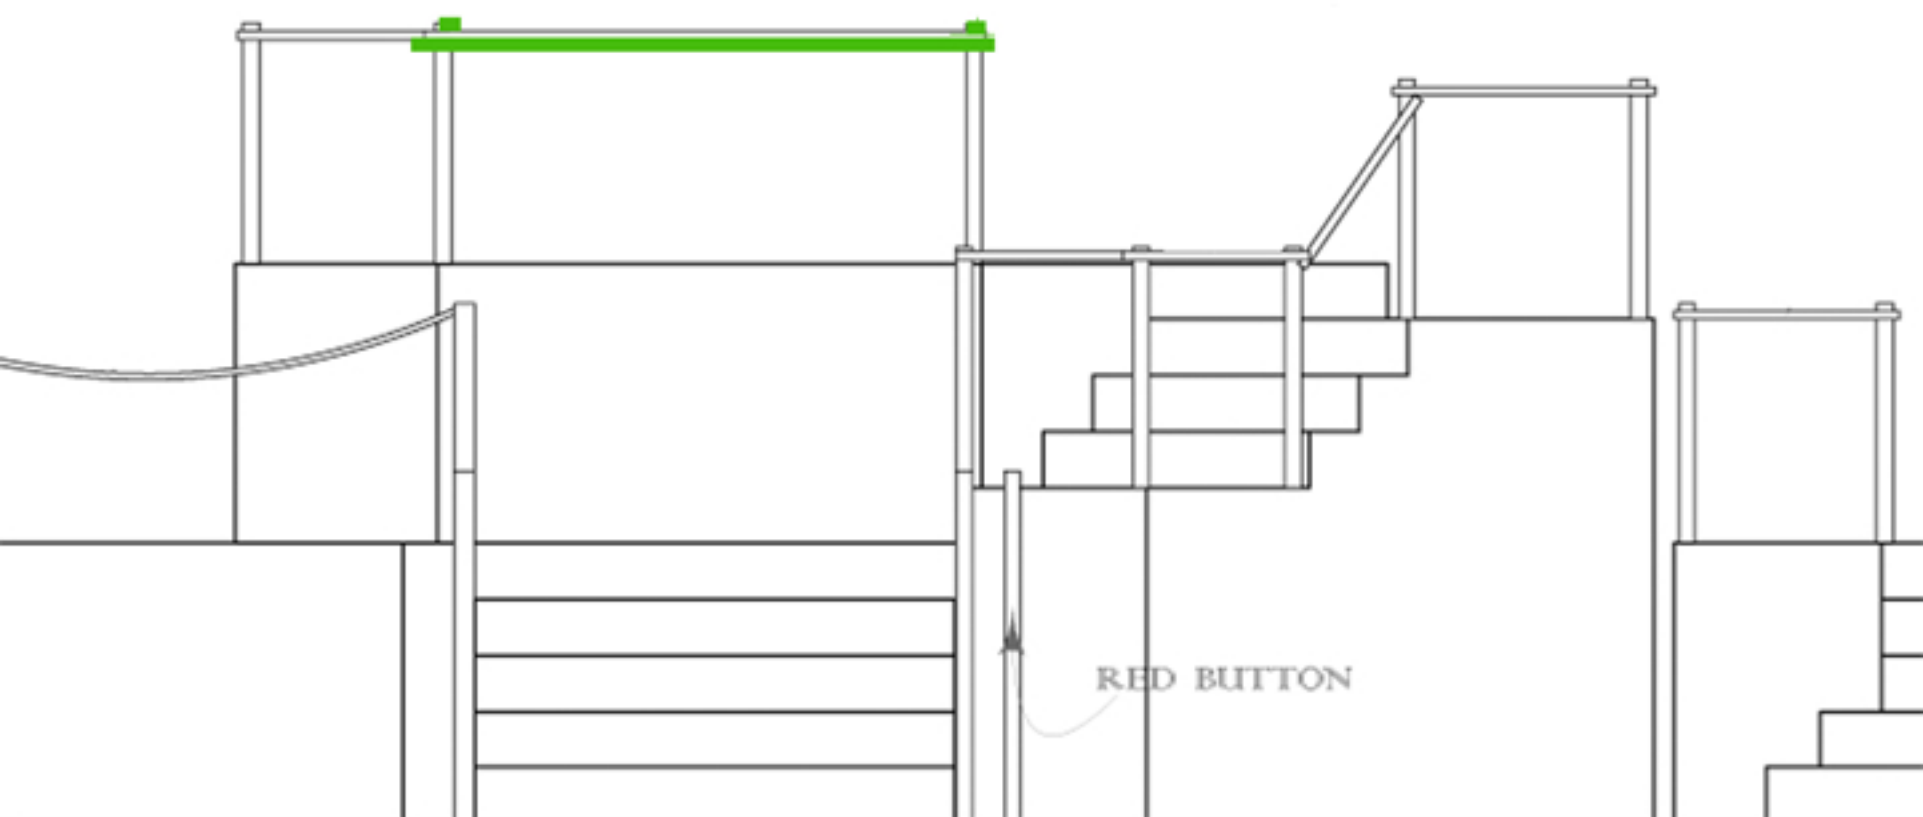

UPSIDE DOWN LADDER

1" = 1'-0"

6"



LADDER SIDES ARE 1" SQUARE TUBE WITH 1/4" STEEL RODS ON 2" CL.